



Cross-Section
1" = 1'-0"

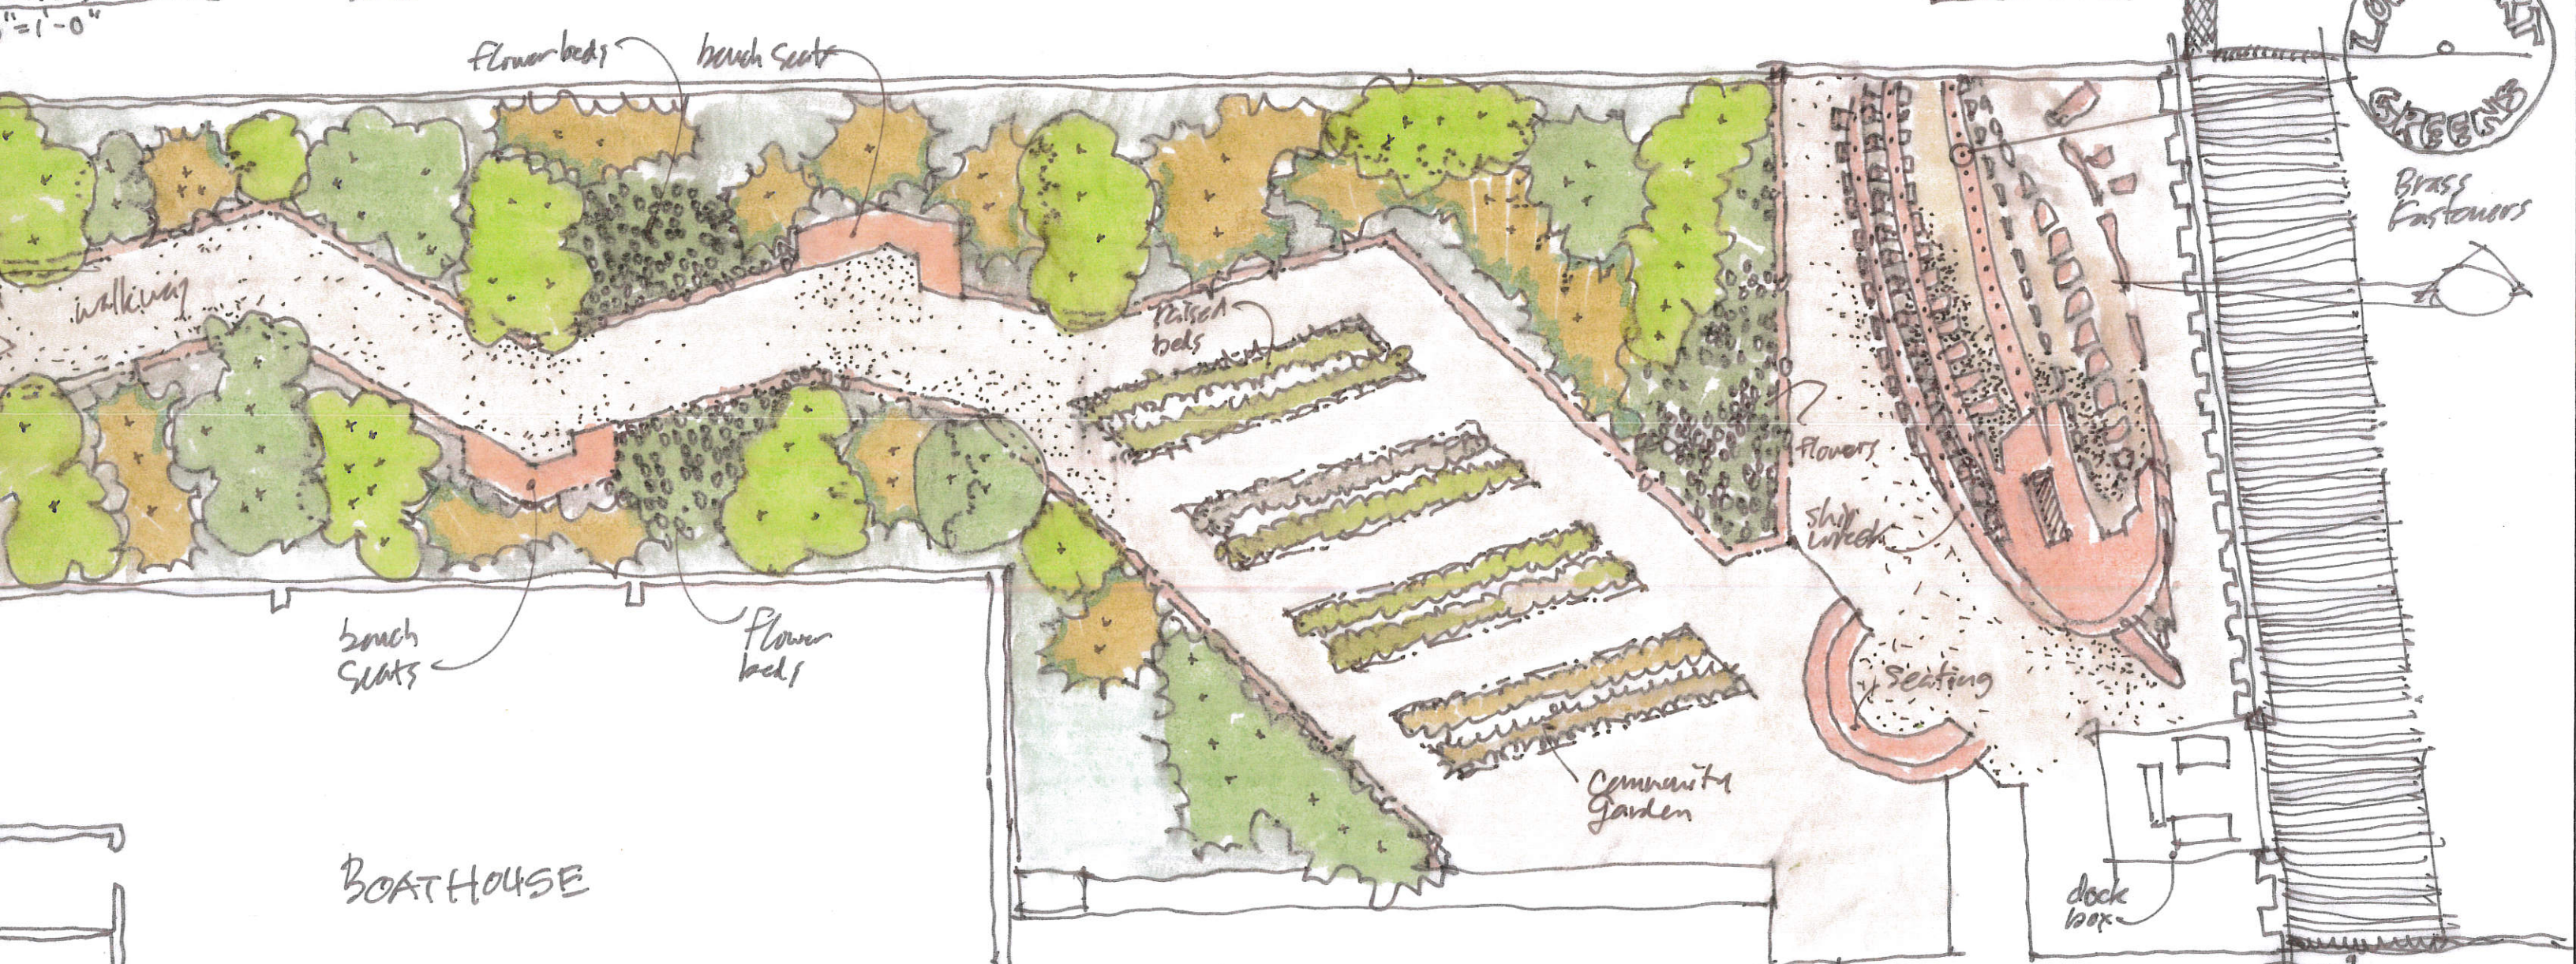


Plan
Scale: 1/8" = 1'-0"
- Parking -

Concept for
Longport Borough
Community Garden
Greg Modelli Architect
6/16

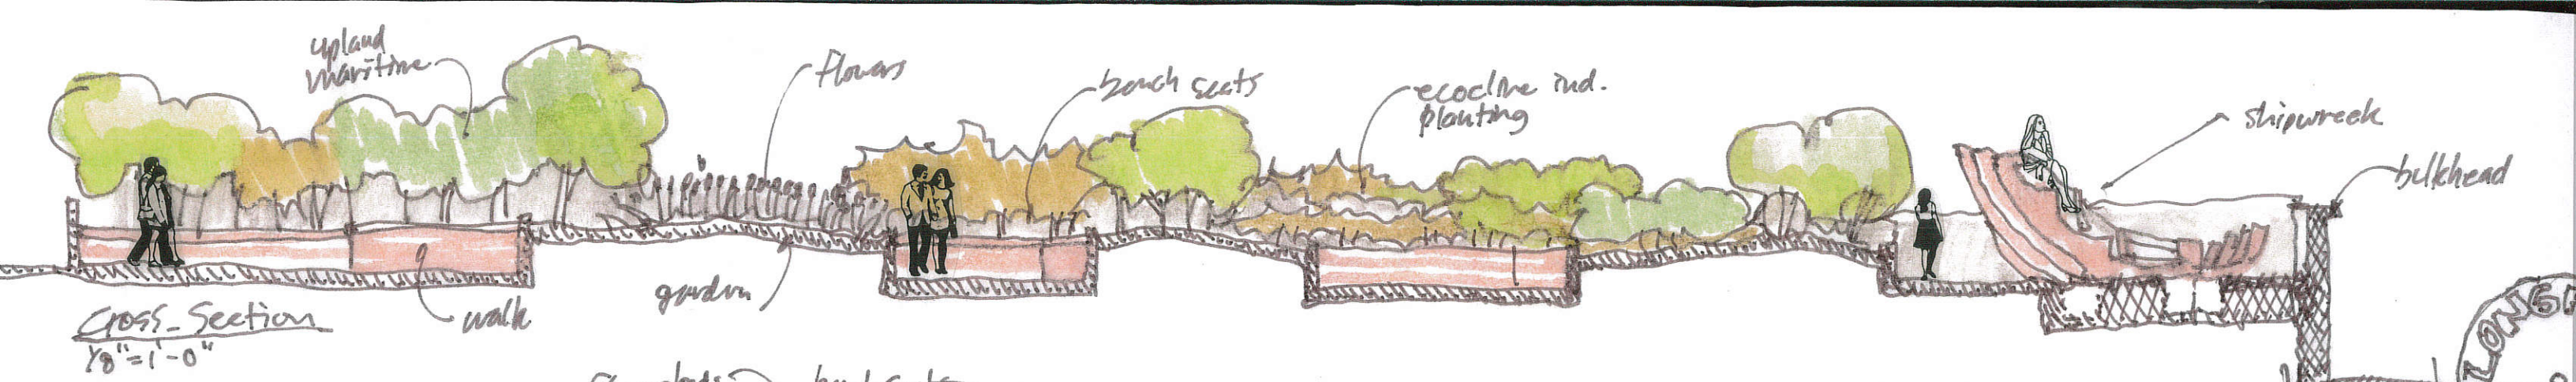

Cross-Section
1/8" = 1'-0"

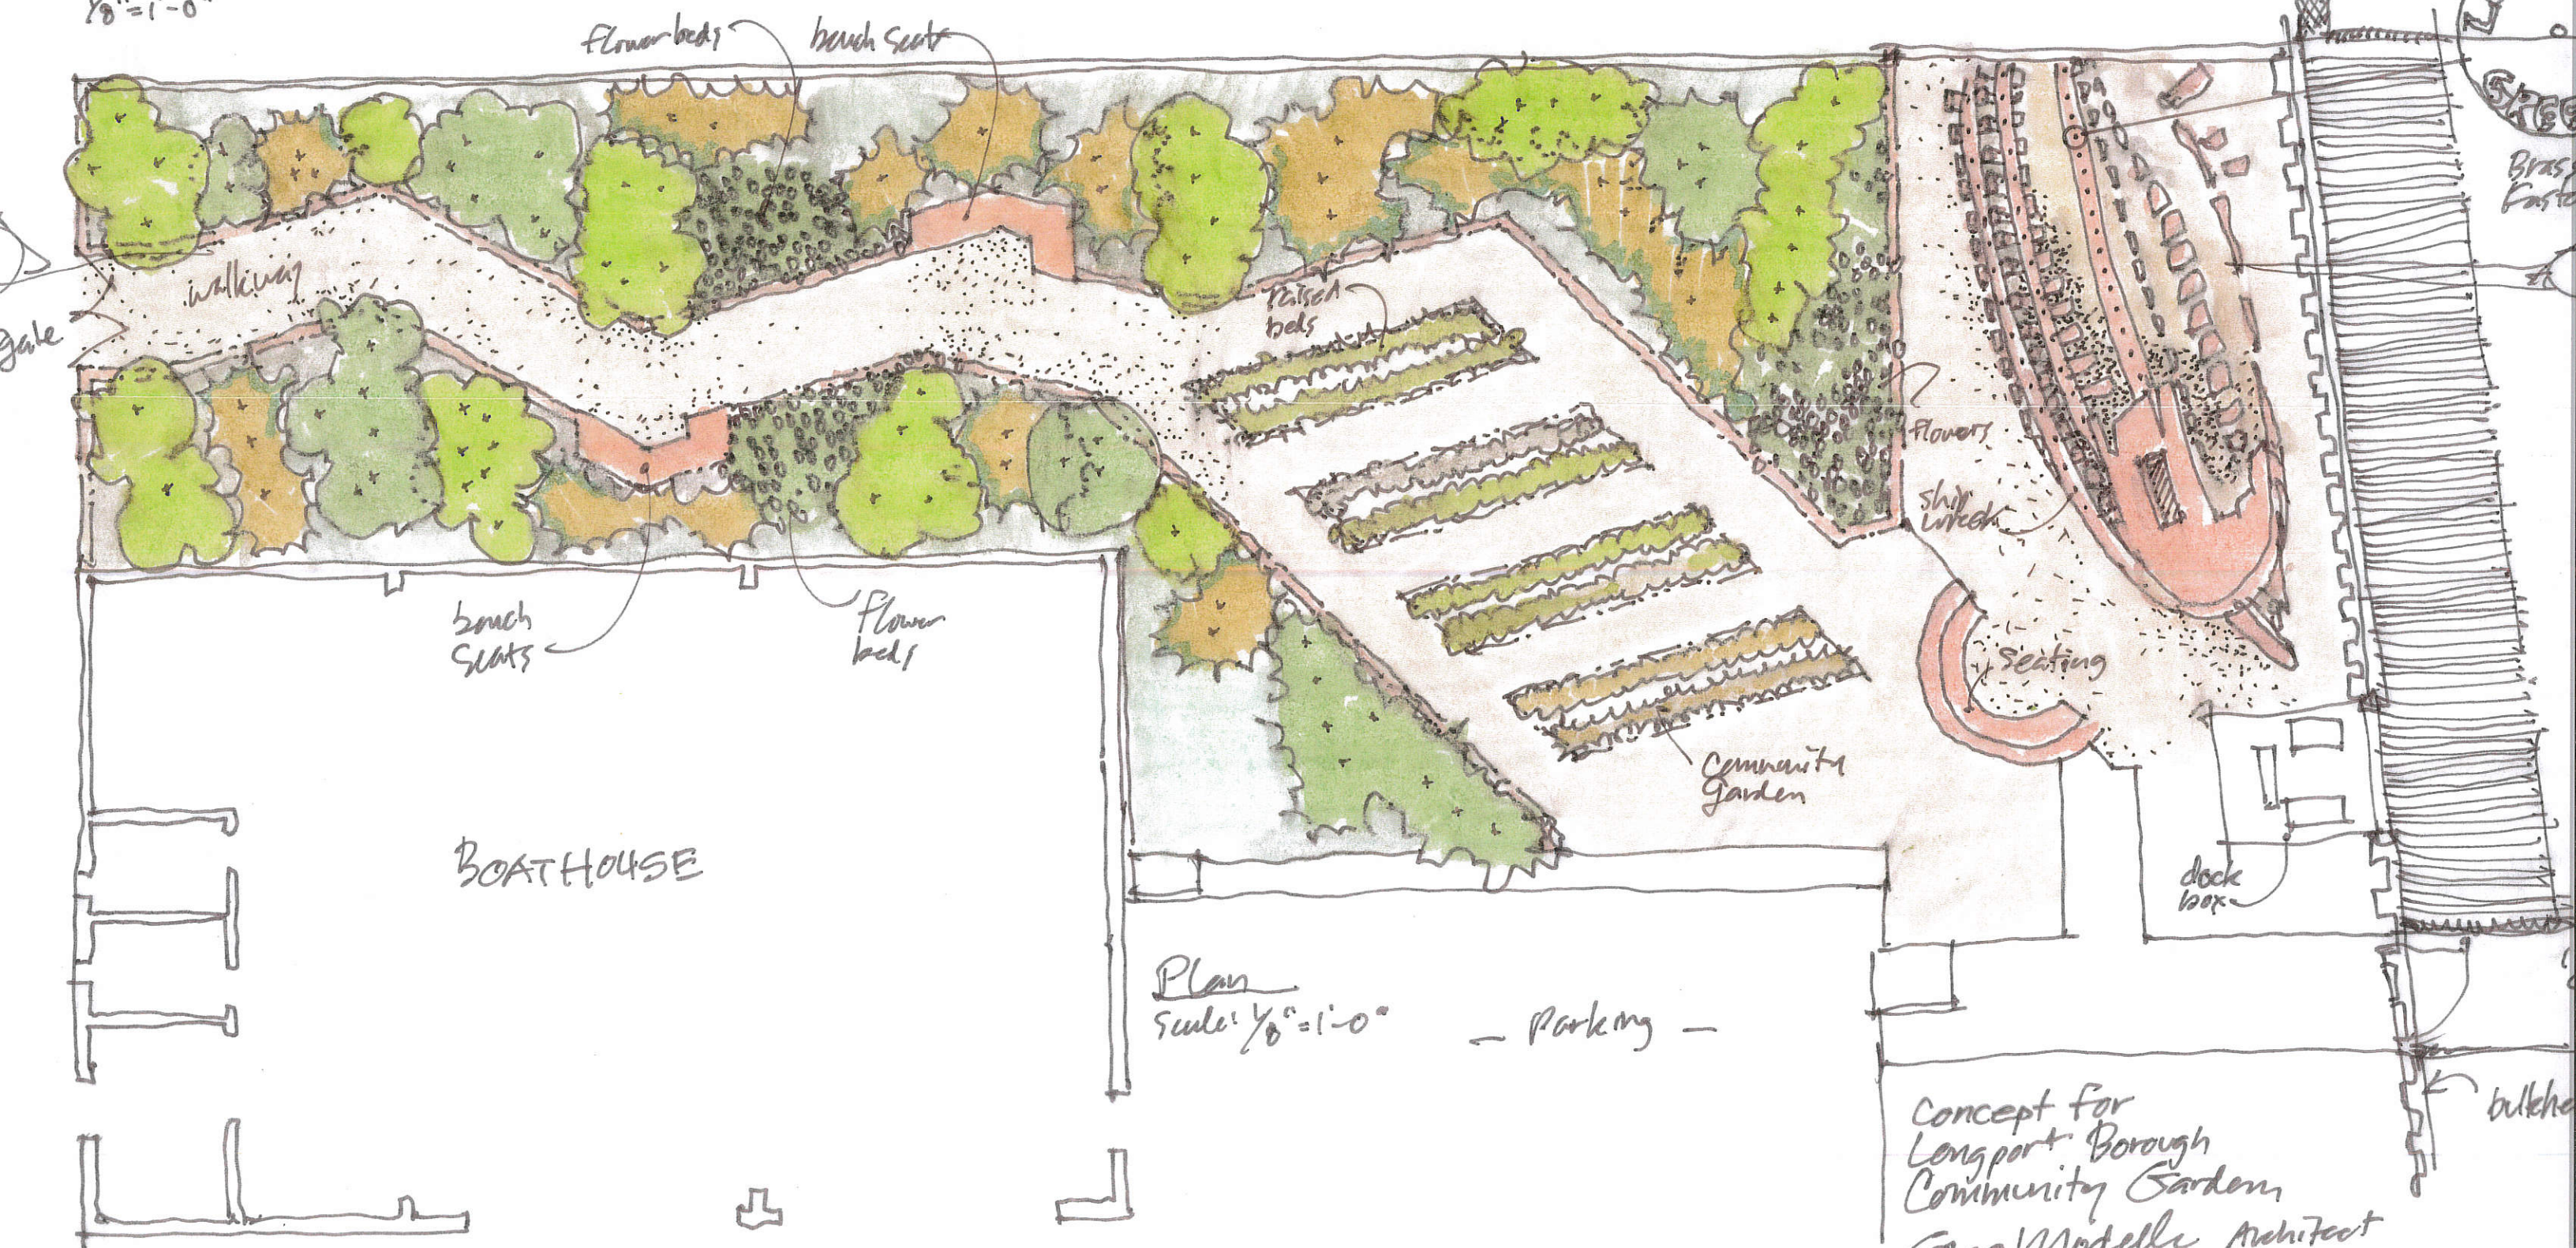

Plan
Scale: 1/8" = 1'-0"

Concept for
Longport Borough
Community Garden
Greg Modells Architect
10/16